


TYPICAL LAYOUT OF AIRPORT (DESIGN)

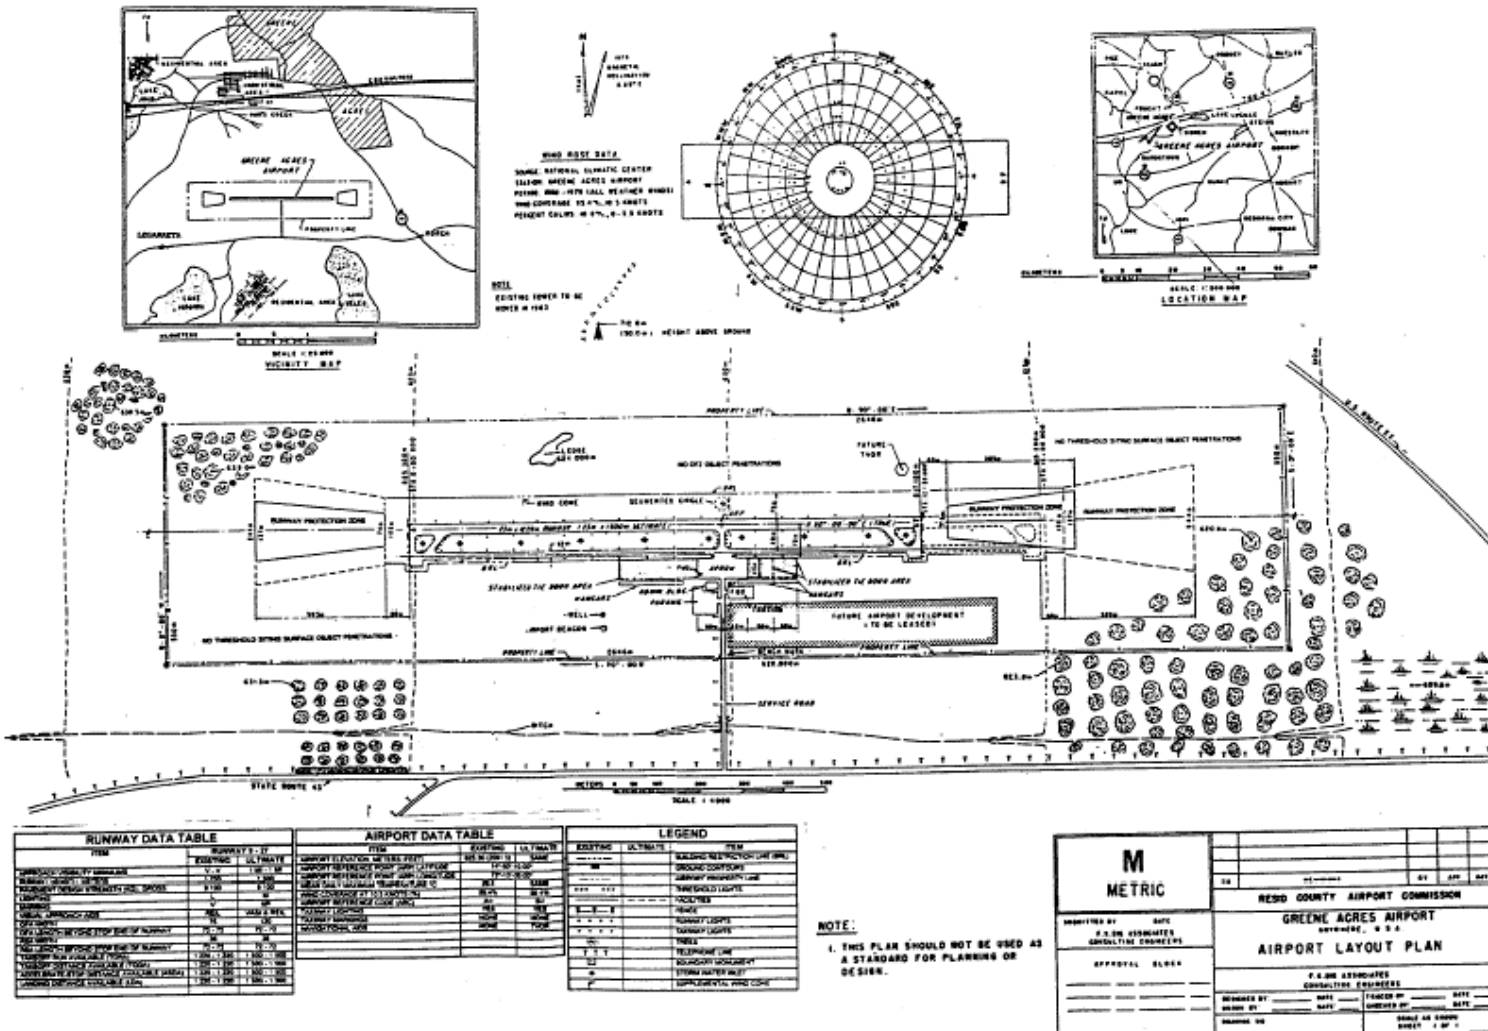




NOTE:
 1. THIS PLAN SHOULD NOT BE USED AS A STANDARD FOR PLANNING OR DESIGN.

M METRIC	DESIGNED BY: _____ DATE: _____ CHECKED BY: _____ DATE: _____ APPROVAL BLOCK: _____
	RED COUNTY AIRPORT COMMISSION GREENE ACRES AIRPORT GREENE, MISSISSIPPI AIRPORT LAYOUT PLAN
	F. A. M. ASSOCIATES CONSULTING ENGINEERS
	DESIGNED BY: _____ DATE: _____ CHECKED BY: _____ DATE: _____ DRAWN BY: _____ DATE: _____